


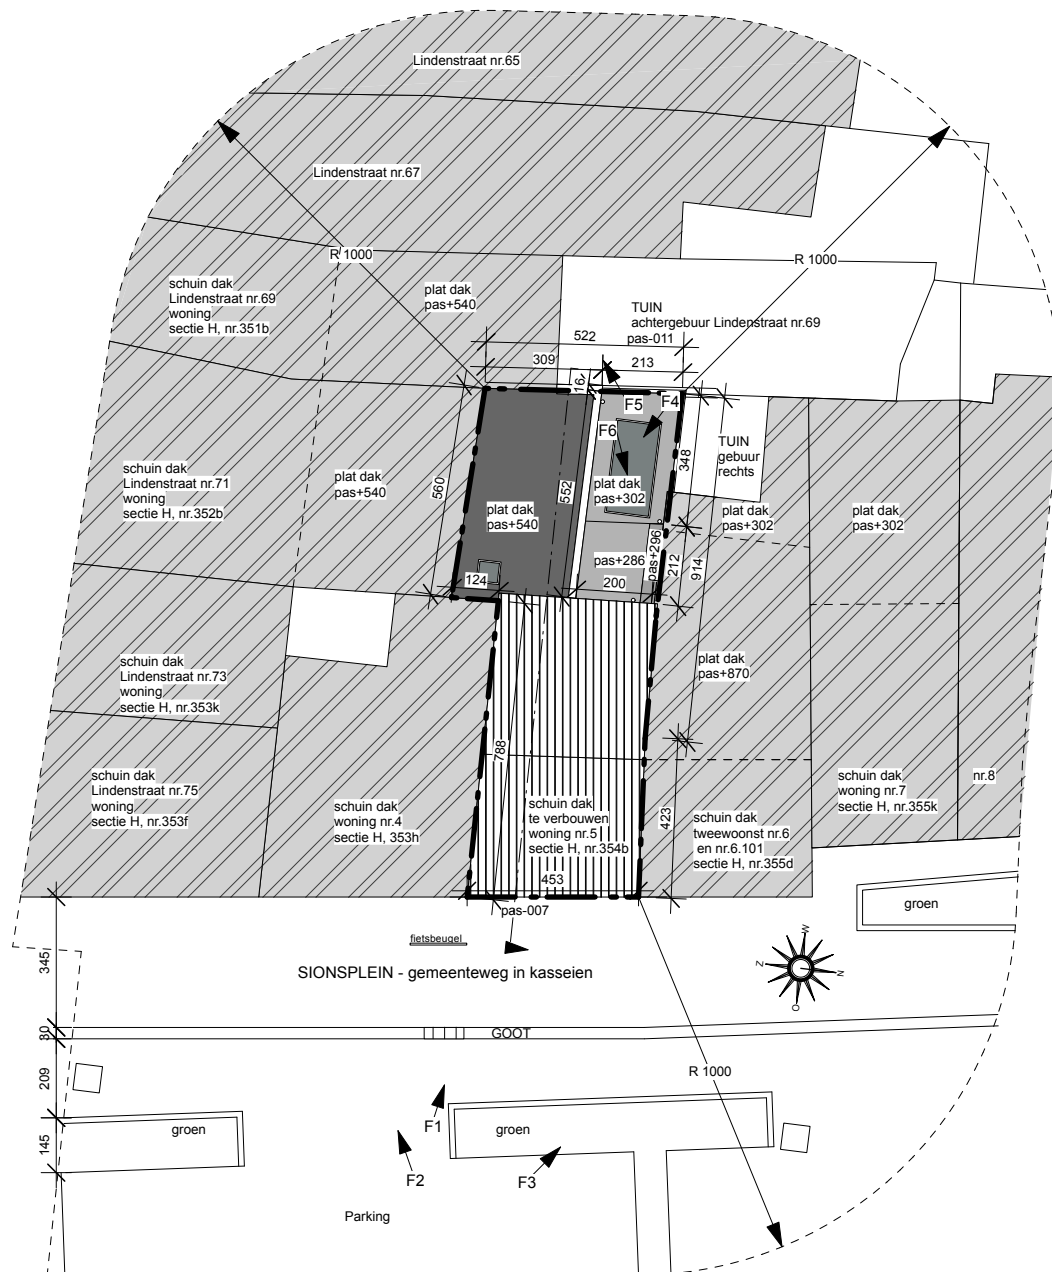

INPLANTINGSPLAN Schaal: 1:200

VERBOUWING - Sionsplein 5 - 2500 Lier

Bouwheer: Tiphiko BV - Christine Hasendonckx - 0475 25 61 29 - tinny_hasendonckx@hotmail.com

Architect: Roel Vermeesch - 0479 75 00 53 - kap32@me.com