


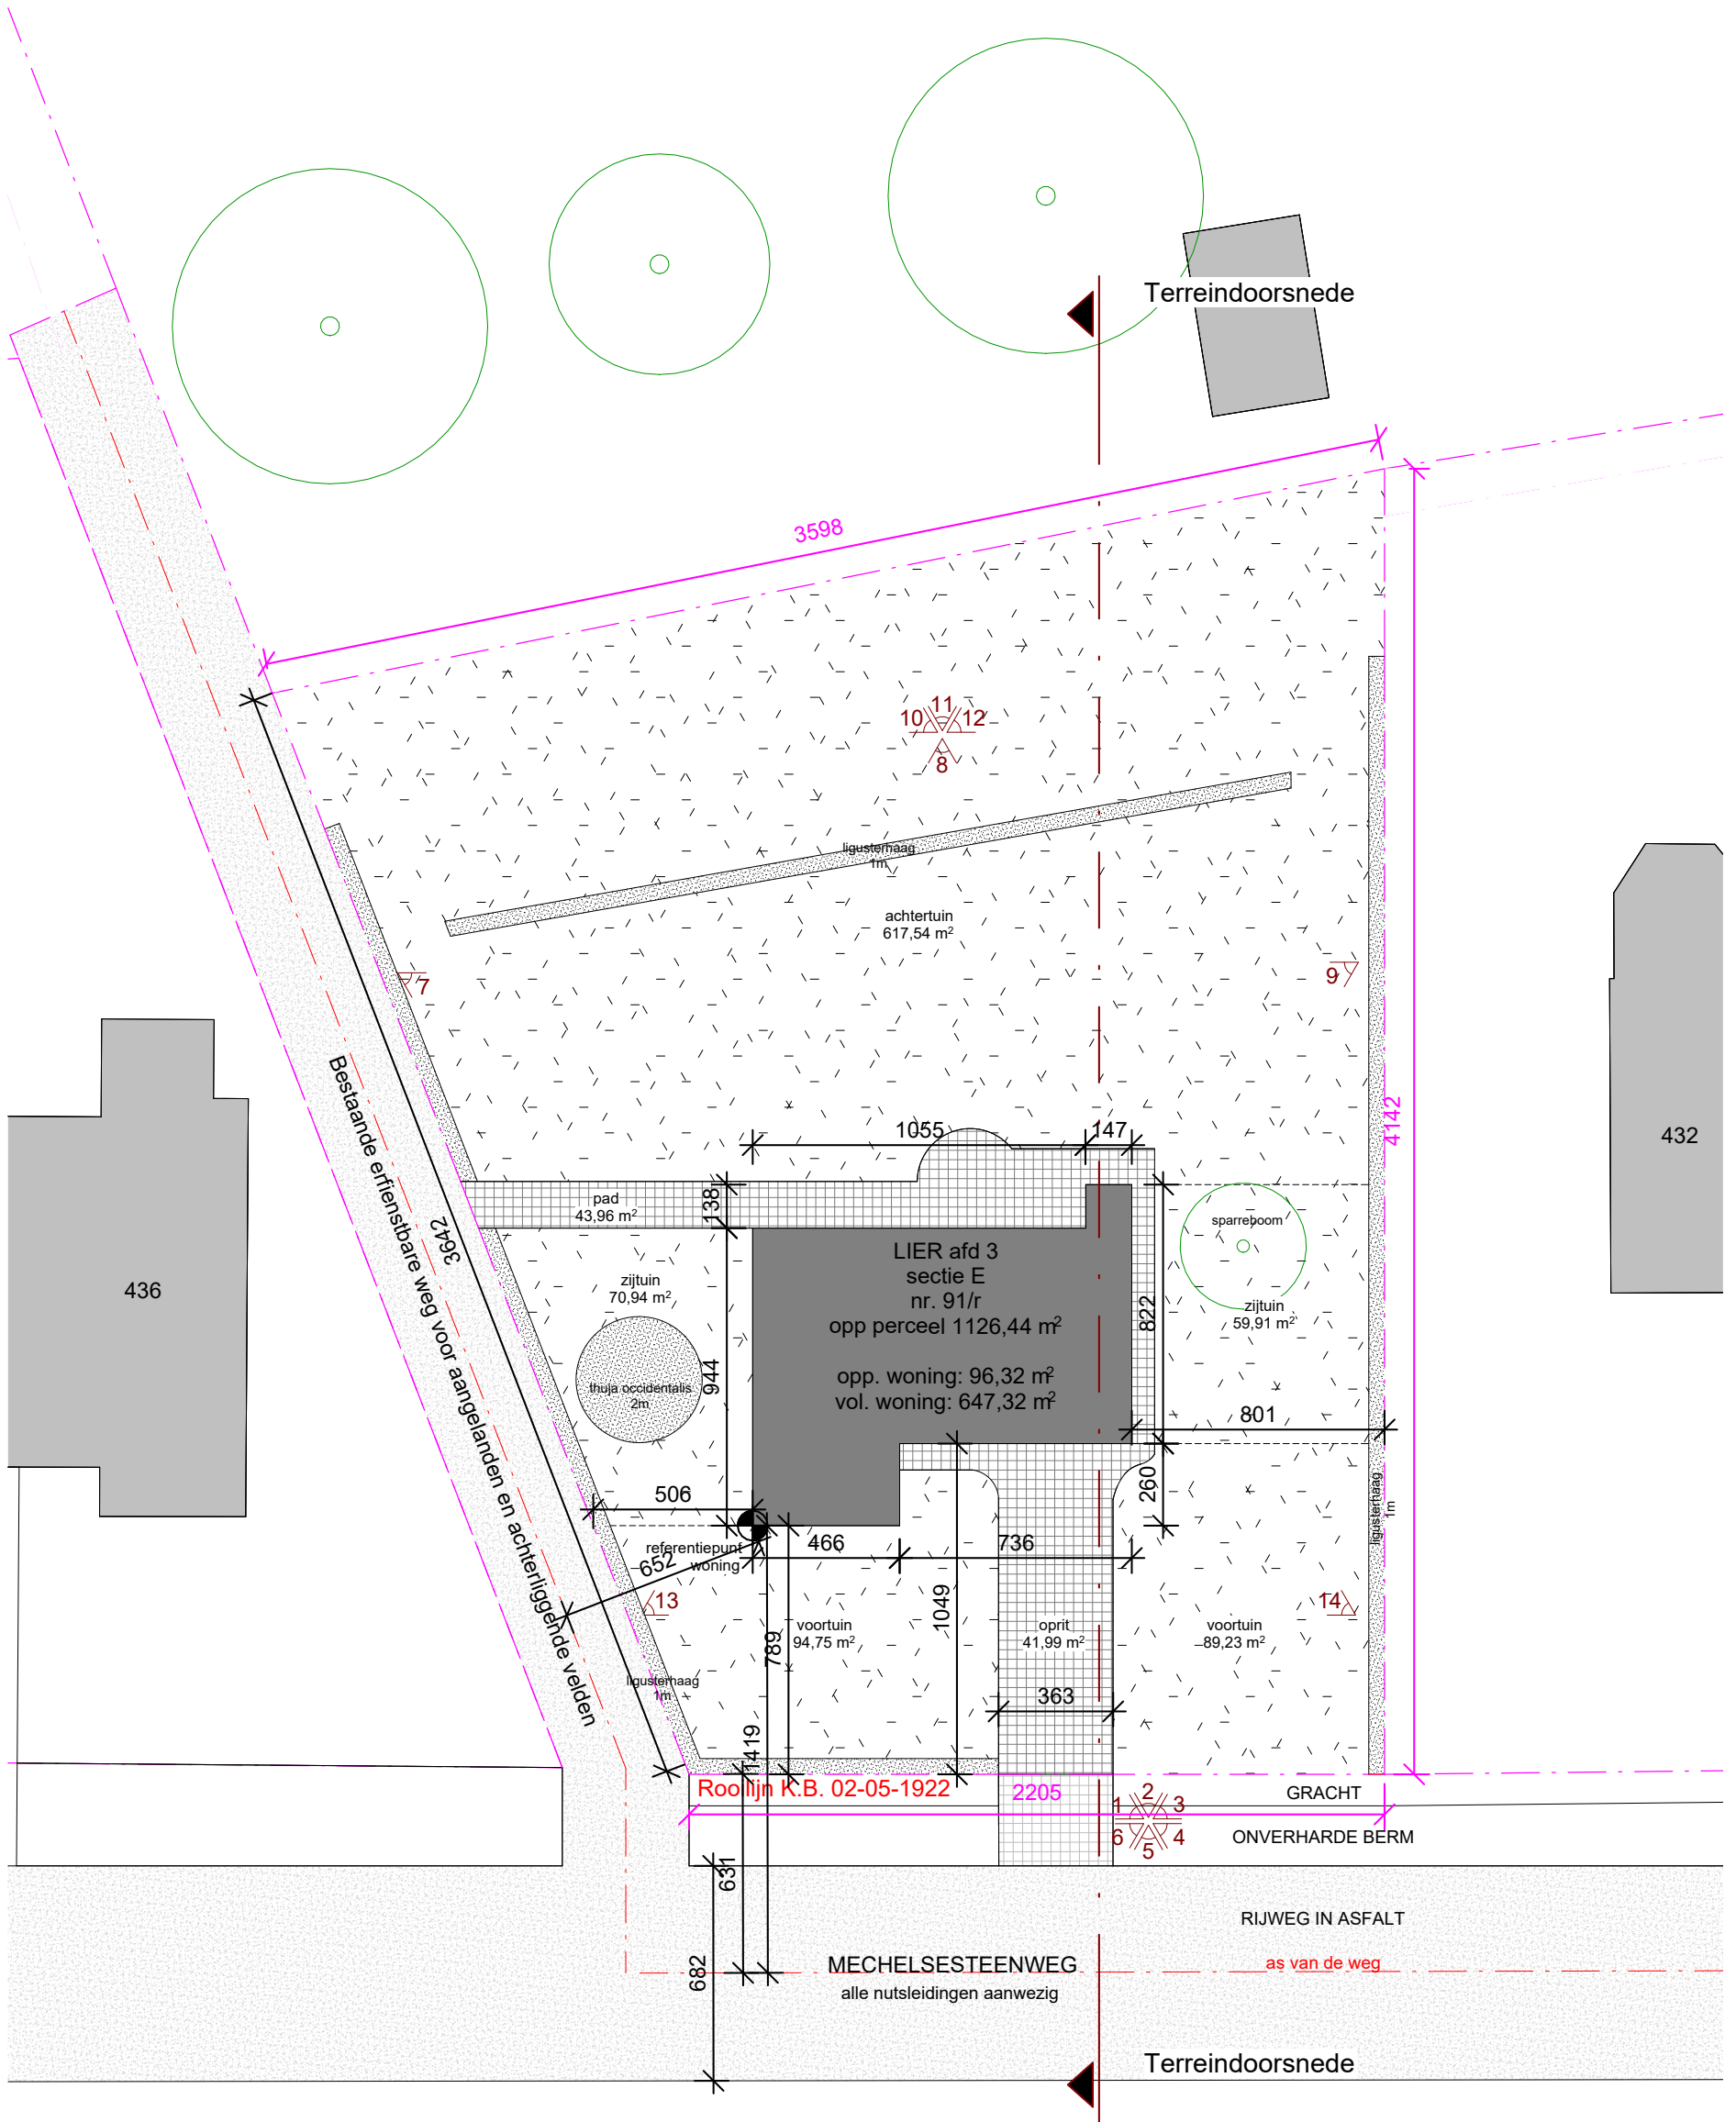

Inplantingsplan VT

25.0080 - Mechelsesteenweg 434 Lier

Formaat: A3

1 : 200

BA_Totaal_I_V_1_Inplantingsplan VT

07/05/2025

BENS.
ARCHITECTEN