


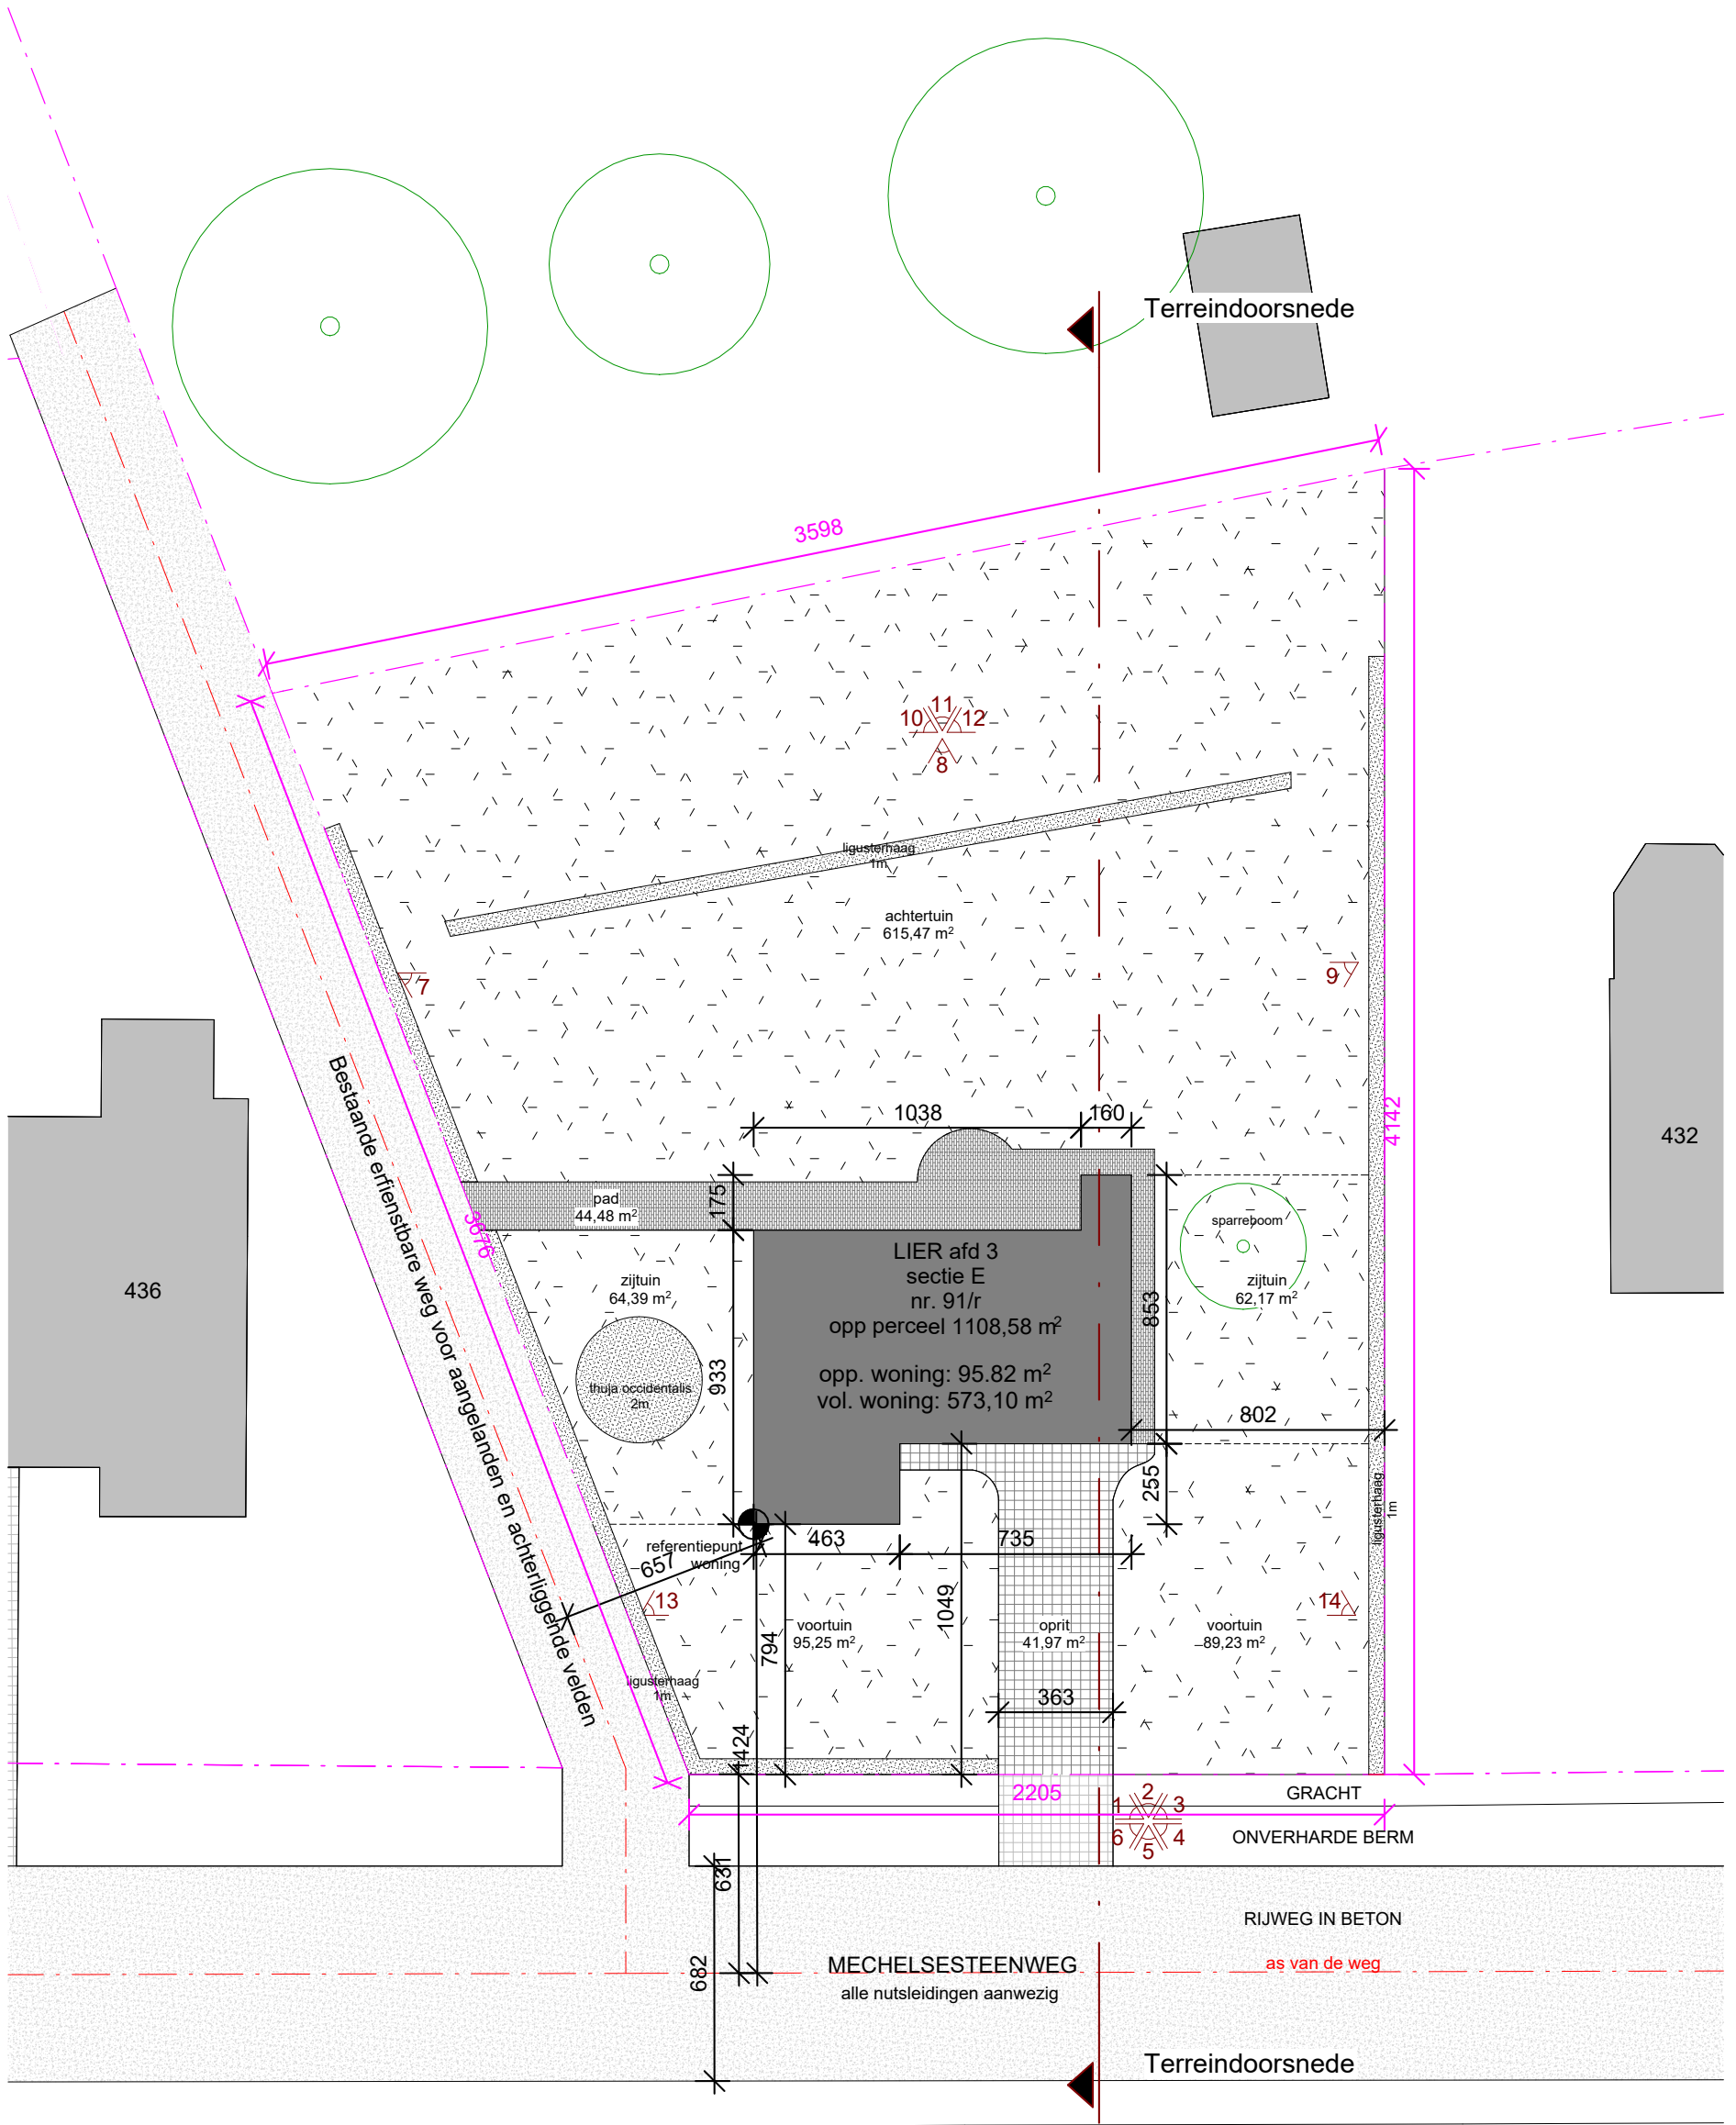

Inplantingsplan BT

25.0080 - Mechelsesteenweg 434 Lier

Formaat: A3

1 : 200

BA_Totaal_I_B_1_Inplantingsplan BT

07/05/2025

BENS.
ARCHITECTEN