


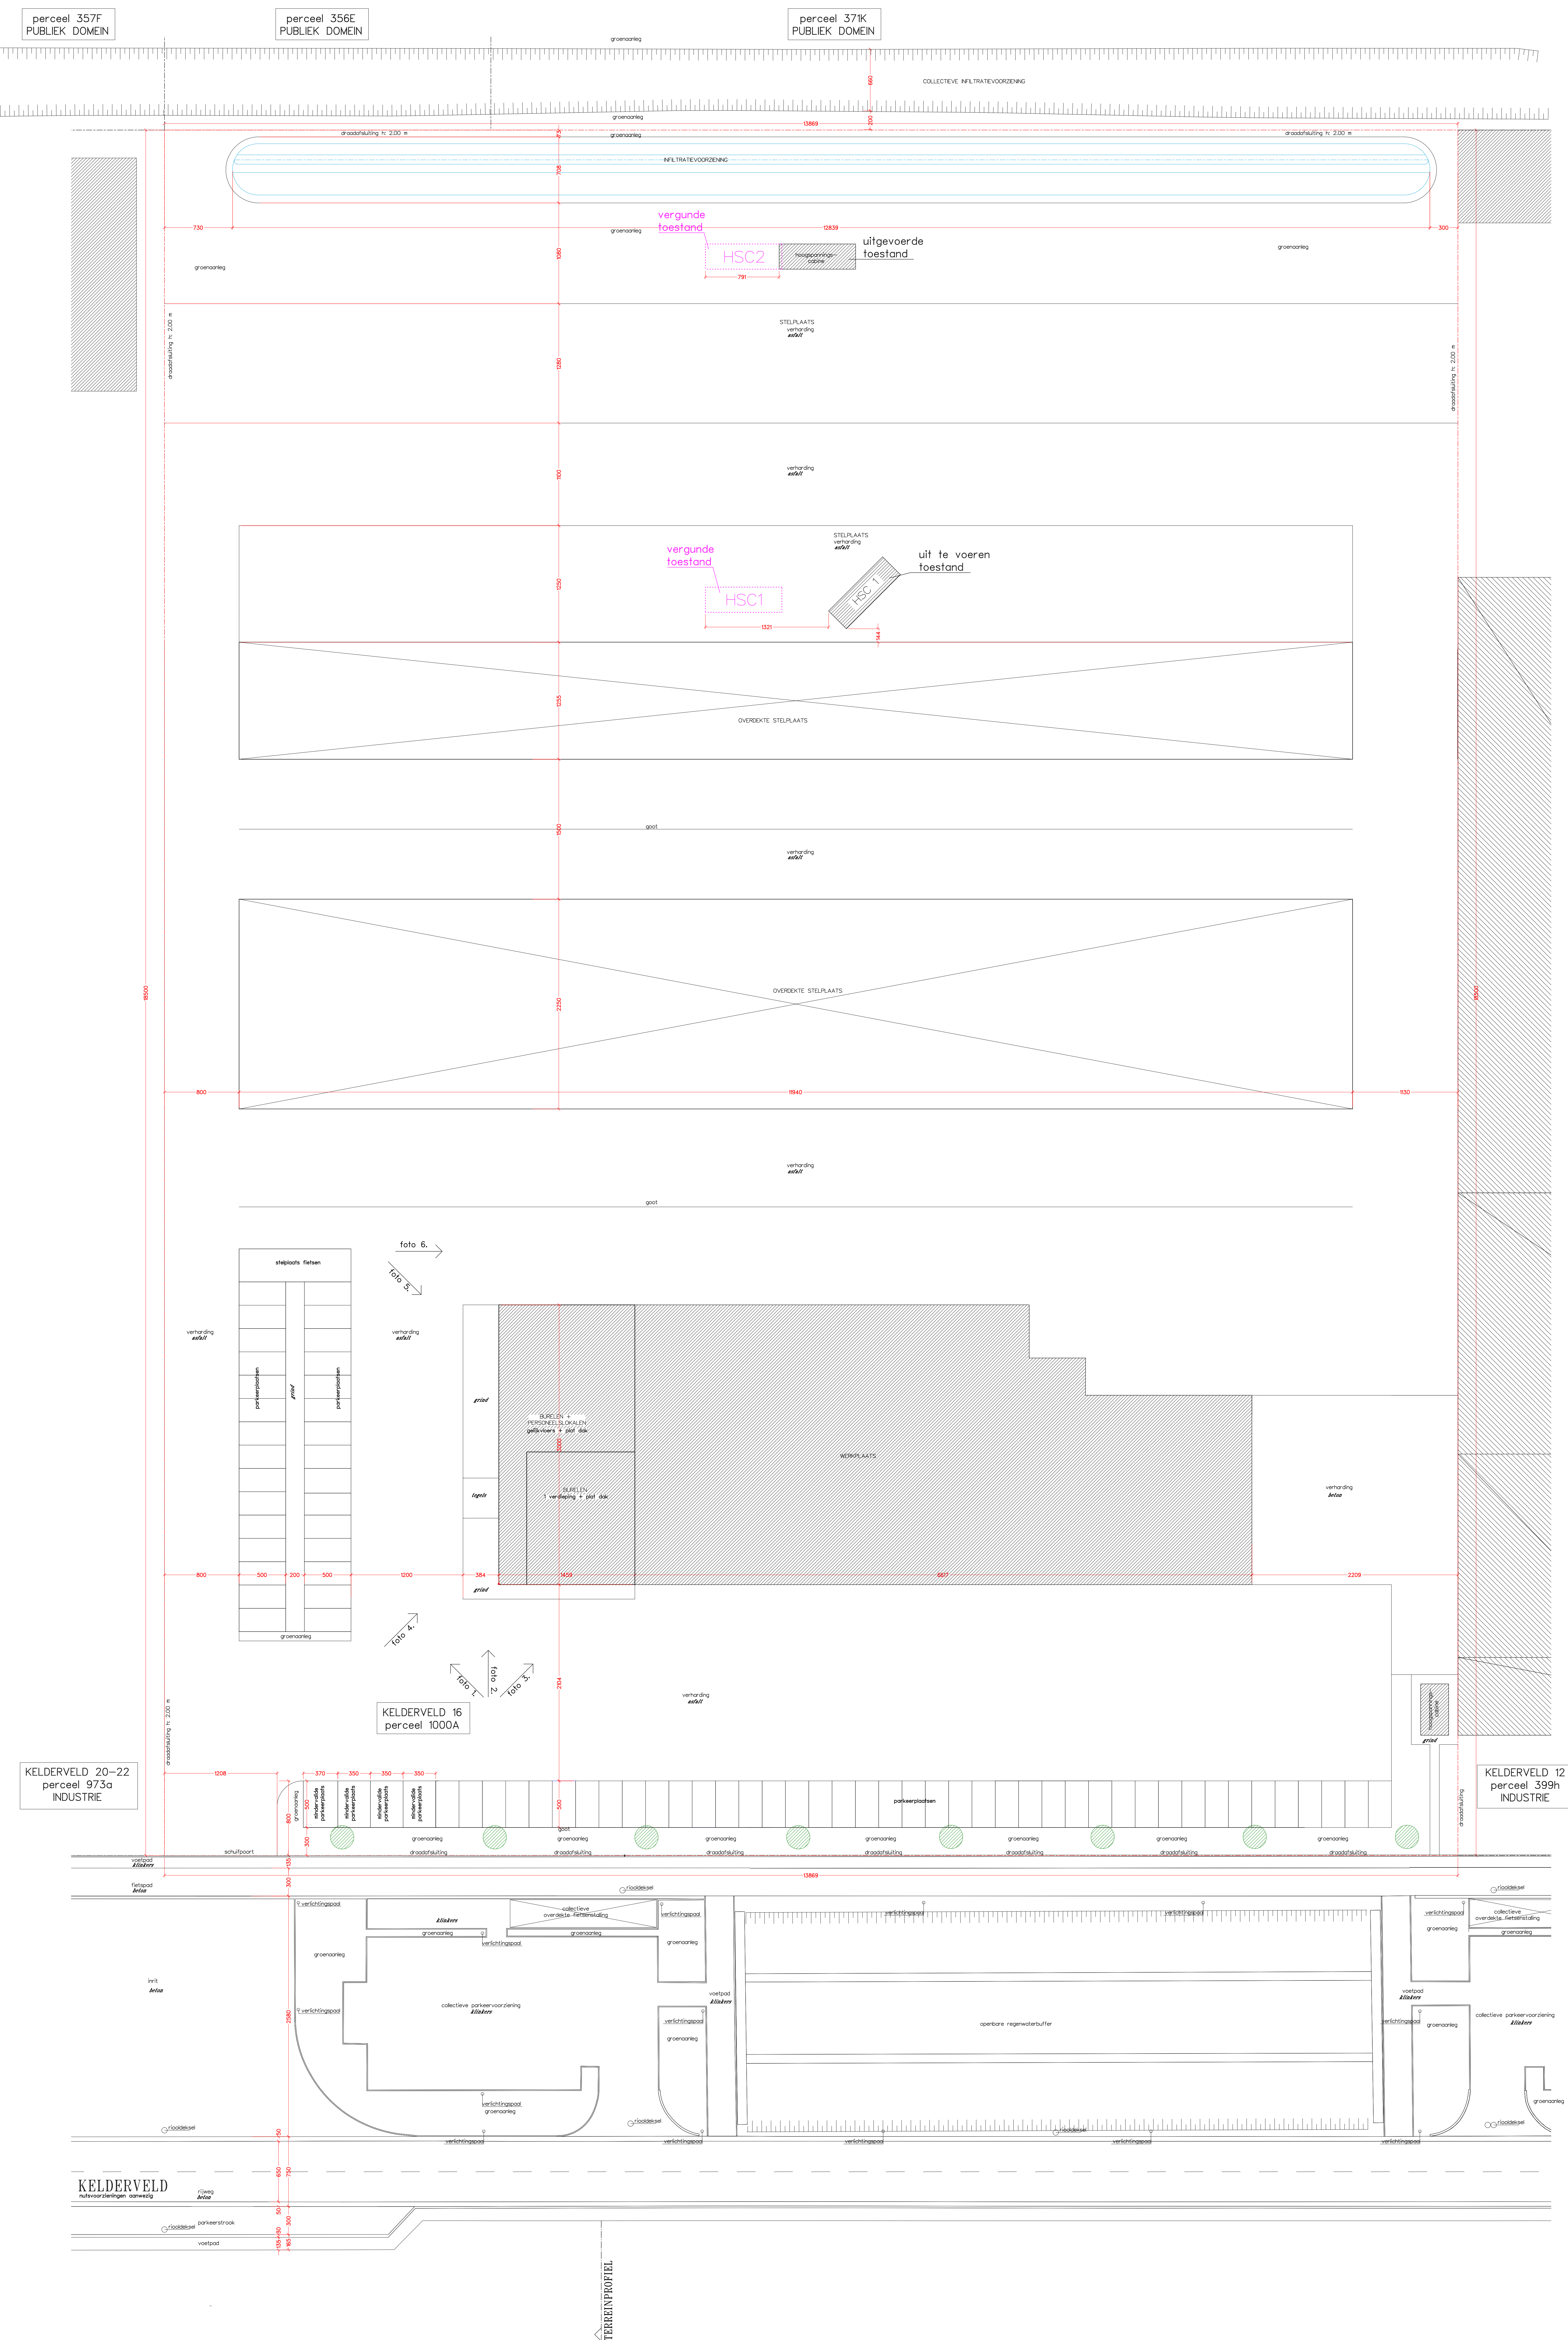

schaal 1/200