


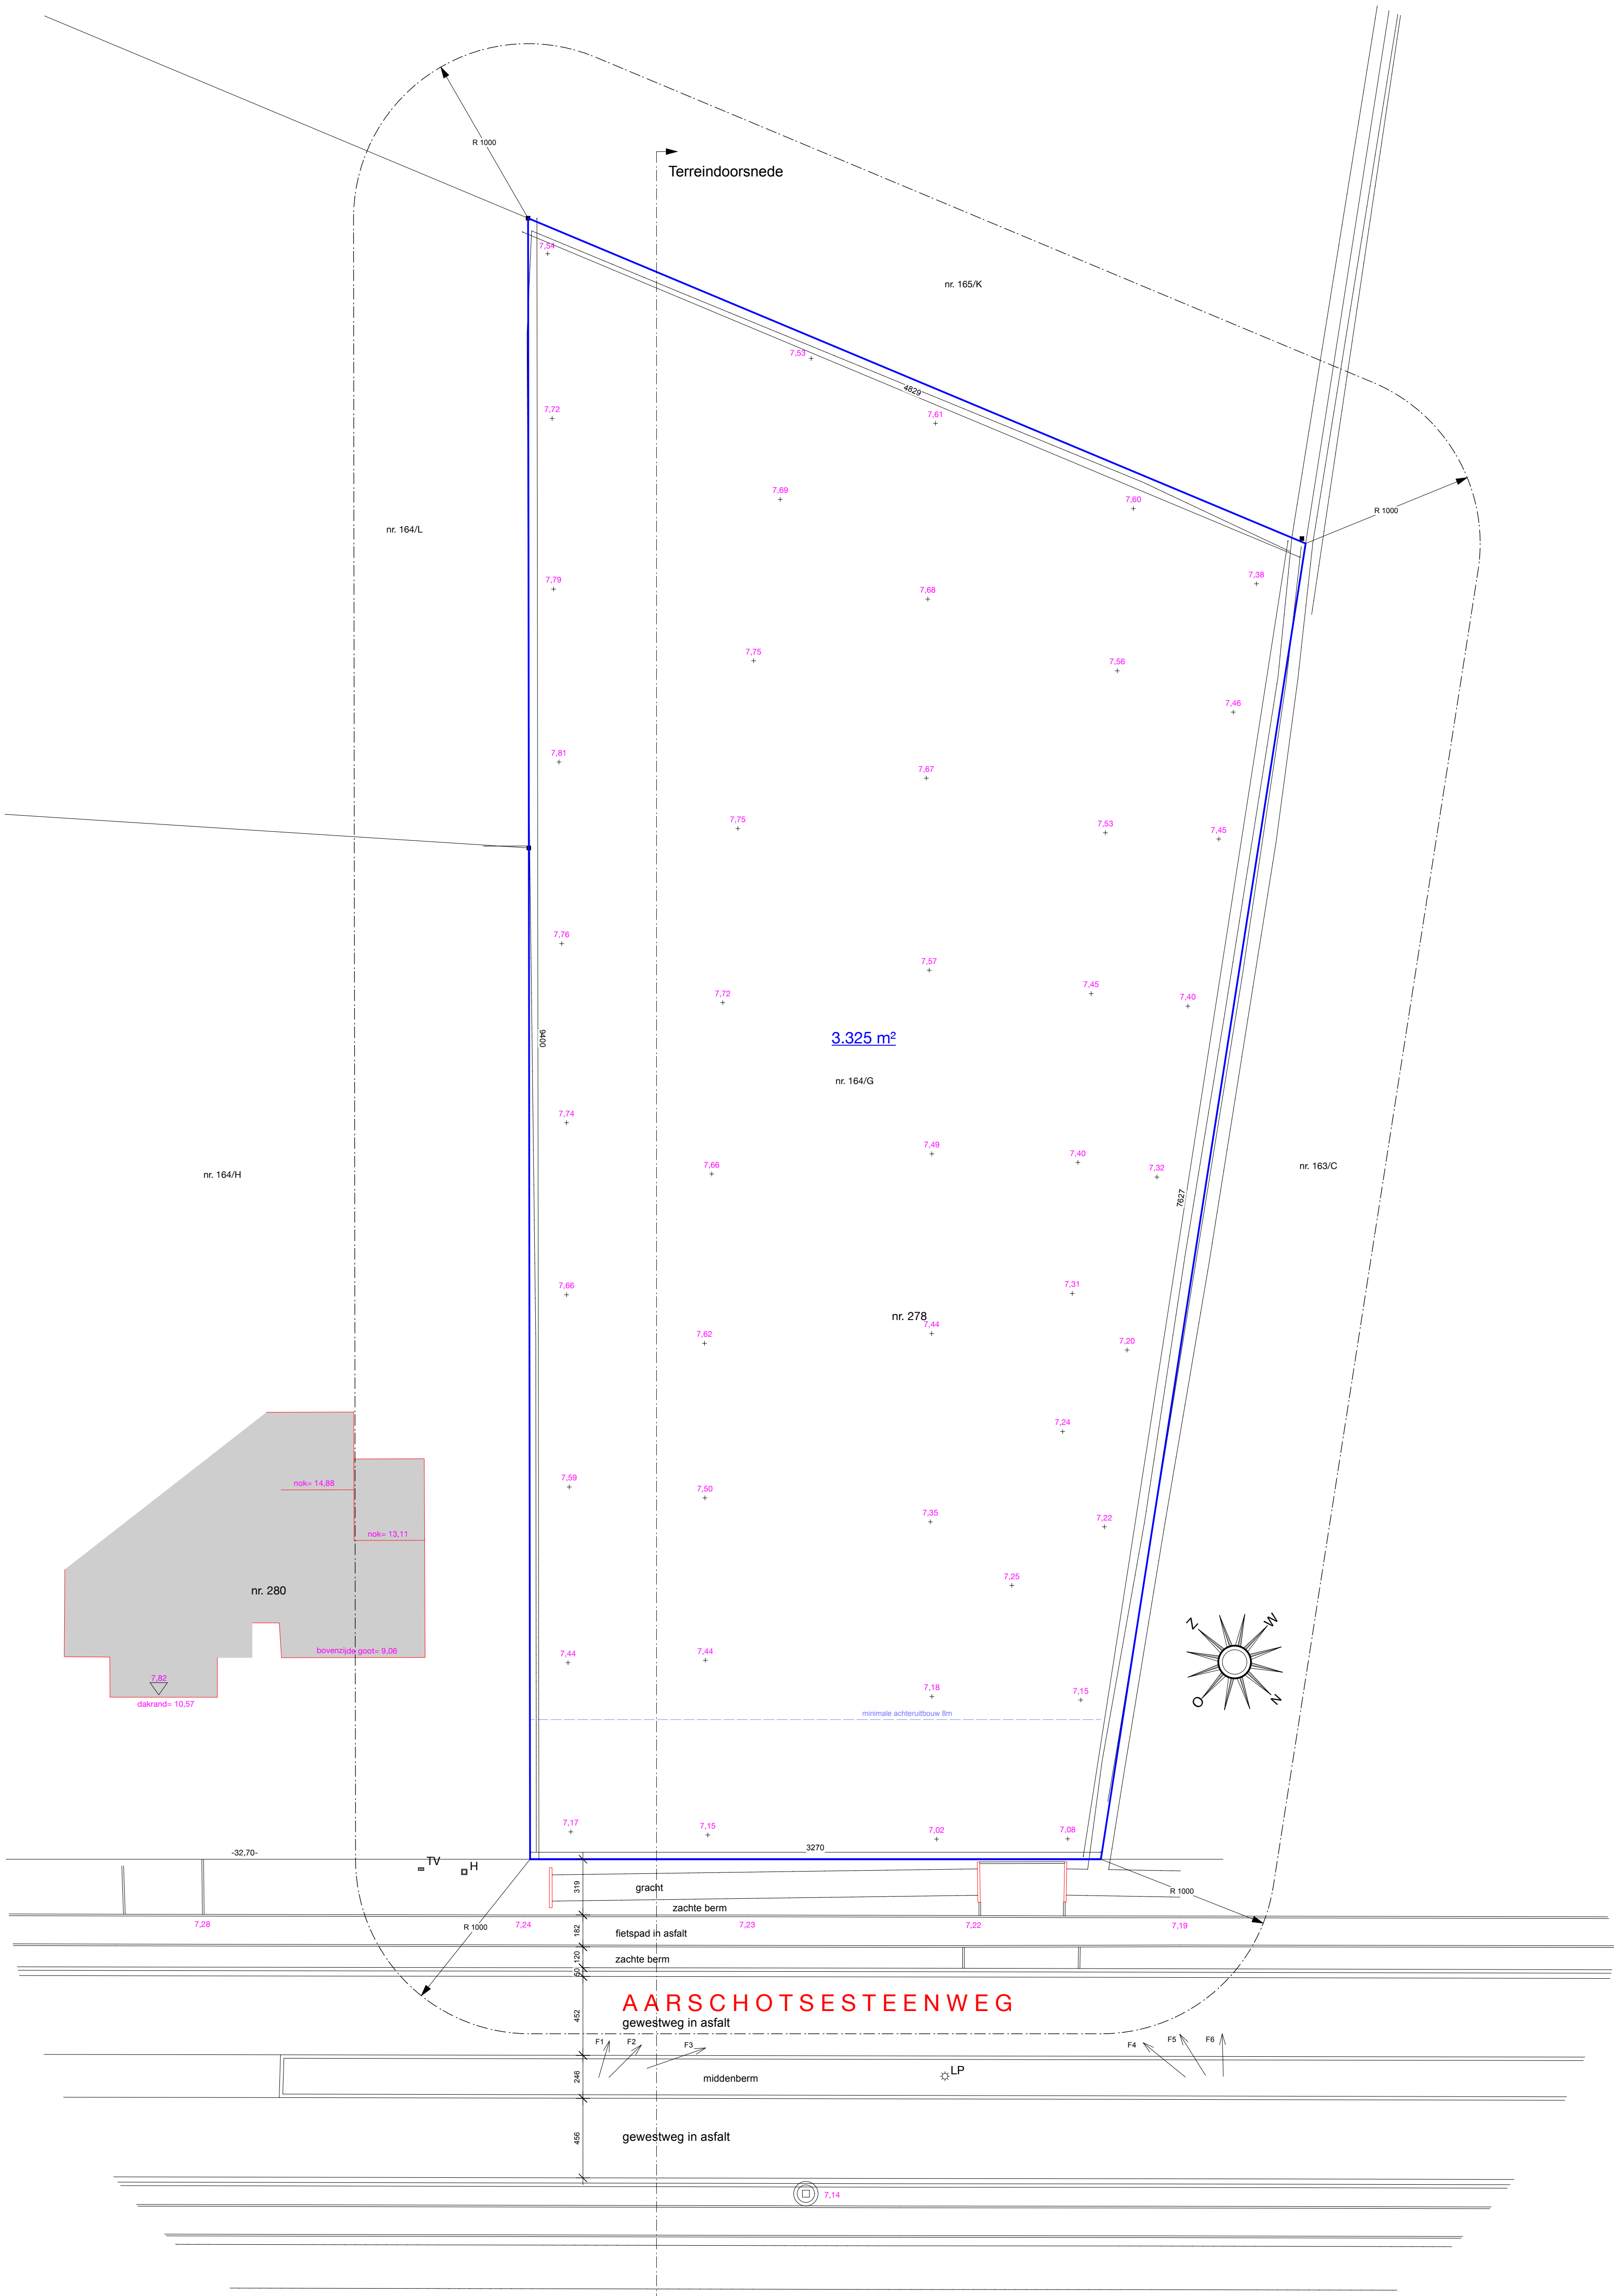

INPLANTING
Schaal: 1:200